



## REQUEST FOR QUOTATION

**PROJECT:** P24-004 Woven Wire Fence Construction Project  
**LOCATION:** Tract 2020002  
**NEAR:** Lexington, Nebraska  
**REQUEST DATE:** February 1, 2024  
**MANDATORY SITE**  
**SHOWING:** February 8, 2024– 2:00 pm central time  
**CLOSING DATE:** February 15, 2024– 5:00 pm central time  
**CONTACT:** Tim R. Tunnell, Senior Land Manager  
Headwaters Corporation  
4111 4<sup>th</sup> Ave, Suite 6  
Kearney, NE 68845  
[tunnelt@headwaterscorp.com](mailto:tunnelt@headwaterscorp.com)

The undersigned acknowledges receipt of the following plans and specifications:

- # 1 (  ) Sheet 1 – Cover
- # 2 (  ) Sheet 2 – Site Layout
- # 3 (  ) Sheet 3 – Fence Details
- # 4 (  ) Sheet 4 – Gate and End Post Details
- # 5 (  ) Sheet 5 – Panel Details

**The undersigned, having examined the drawings and investigated the local conditions affecting the project work, hereby proposes to perform the project in accordance with the contract documents for the following rates:**

THIS QUOTE SUBMITTED ON DATE: \_\_\_\_\_

**The Contractor is required to submit quotes for all work Items below\*.**

Item No.	Description	Unit	Estimated Quantity	Bid Unit Price	Bid Price
001	Mobilization and Demobilization	LS	1	N/A	\$_____
002	Woven Wire Fence Construction	LF	461	\$_____	\$_____

**TOTAL \$\_\_\_\_\_**

**\*CONTRACTOR CHOSEN WILL NEED DUNS NUMBER, SAM NUMBER, AND CERTIFICATE OF GOOD STANDING FOR THE STATE OF NE FOR CONTRACT PURPOSES.**

**TOTAL QUOTE PRICE\_\_\_\_\_**

\_\_\_\_\_ **dollars (\$ \_\_\_\_\_ )**

**WORK COMPLETION DATE: \_\_\_\_\_**

**THIS QUOTE SUBMITTED BY:**

**An Individual**

Name (typed or printed): \_\_\_\_\_

By: \_\_\_\_\_ (SEAL)  
*(Individual's signature)*

Doing business as: \_\_\_\_\_

**A Partnership**

Partnership Name: \_\_\_\_\_ (SEAL)

By: \_\_\_\_\_  
*(Signature of general partner - attach evidence of authority to sign)*

Name (typed or printed): \_\_\_\_\_

**A Corporation**

Corporation Name: \_\_\_\_\_ (SEAL)

State of Incorporation: \_\_\_\_\_

Type (General Business, Professional, Service, Limited Liability): \_\_\_\_\_

By: \_\_\_\_\_  
*(Signature - attach evidence of authority to sign)*

Name (typed or printed): \_\_\_\_\_

Title: \_\_\_\_\_

(CORPORATE SEAL)

Attest: \_\_\_\_\_  
*(Signature of Corporate Secretary)*

**CONTACT INFORMATION:**

**Bidder's Business Address:**

\_\_\_\_\_

**Phone:** \_\_\_\_\_ **Email:** \_\_\_\_\_

## PROJECT SPECIFICATIONS

### PART 01 GENERAL

#### 1.1 SUMMARY

1.1.1 Description of Work: Furnish equipment, transportation, labor, supervision, supplies, and materials, to install 4"x 2" woven wire fence in accordance with specifications on Sheets 4-6 and in accordance with the Specifications and Material Specifications for the project.

1.1.2 Location: Work under this Contract is in Dawson County, Nebraska. The work site is located southwest of the city of Lexington on the Platte River. Sheet 1 & 2 identifies the project location.

1.1.3 Schedule of Work: The performance period of this Contract shall be from date of award through **April 1, 2024, or as negotiated with successful bidder.**

#### 1.2 LIABILITY/INSURANCE

1.2.1 The successful bidder agrees to carry appropriate Workers' Compensation, hazard, and liability insurance coverage during the term of this contract. The successful bidder shall furnish the Program satisfactory proof of coverage of the applicable insurance required. Upon request from the Program, the Contractor shall have the Program and Nebraska Community Foundation named as an additional insured on the Contractor's policy and provide the Program with evidence that the appropriate insurance coverage is in effect. Any bidder being self-insured must submit complete documentation that shows the company has sufficient insurance coverage to cover the terms and conditions of the contract.

#### 1.3 QUALITY ASSURANCE

1.3.1 Code and Standards: The work shall comply with the specification as written, and with codes and standards applicable to this type of work. This Contract may incorporate the use of specialized equipment to perform the required end product, with the same force and effect as if they were given in full text.

#### 1.4 PROJECT/SITE CONDITIONS

1.4.1 Access to the Work: Public roads and unpaved access road on the property. All of work takes place within the floodplain of the Platte River.



**CONSTRUCTION AND MATERIAL SPECIFICATIONS**

**for**

**P24-004 Woven Wire Fence Construction Project**

**The work to be performed under these specifications consists of:**

Activities in this project include constructing of **2,473 LF** of woven wire fence.

**The proposed work is in parts of Sec 19,20 T 9-N R 21-W**

**approximately 3 miles from Lexington, Nebraska.**

These specifications are a part of the construction plans. The work shall be performed in accordance with the drawings and specifications unless otherwise approved, in writing, by the Program’s Project Engineer. For items of work requiring Program inspection and/or approval, it is the responsibility of the contractor to keep the Project Engineer informed on the status of the work so that timely inspection may be provided. Work performed without the Program being provided the opportunity for inspection may not be accepted. **Work performed during the spring (March 6- April 29) and fall (October 9 - November 15) whooping crane migration time periods will require strict adherence to the Whooping Crane Incidental Take Avoidance Procedures.** All work on the project will conform to the title drawings and the following applicable specifications are marked in Column No. 1.

COL. #1	SPEC. NO.	SPECIFICATION TITLE
X	CS-01	Mobilization and Demobilization
X	CS-92	Field Fence
X	MS-585	Wood Preservatives and Treatment
X	MS-591	Field Fencing Material
X	N/A	Whooping Crane Incidental Take Avoidance Procedures



## **CONSTRUCTION SPECIFICATION CS-01**

### **MOBILIZATION AND DEMOBILIZATION**

#### **1. Description.**

The work shall consist of the mobilization and demobilization of the Contractor's forces and the equipment necessary for performing the work described in the Request for Quote and detailed in the Construction Plan Sheets.

#### **2. Equipment & Materials.**

**2.1** Mobilization shall include all activities and costs for transportation of personnel, equipment and supplies/materials to the site, establishment of offices, buildings and other necessary facilities for the Contractor's operations at the site.

**2.2** Demobilization shall include all activities and costs for transportation of personnel, equipment and any excess supplies/materials, including the disassembly, removal and site cleanup of any offices, buildings or other facilities assembled on the site by the Contractor.

**2.3** The Contractor shall be responsible for all required permits for transportation of the Contractor's equipment. All equipment and materials shall be mobilized and demobilized in accordance with all local, state and federal laws related to transportation and safety.

**2.4** Upon completion of the work, the Contractor shall restore all access areas to the same condition as prior to the start of the work.

**2.5** The Contractor is responsible for security of the Contractor's equipment while on site.

#### **3. Measurement and Method of Payment**

**3.1** Payment of the lump sum price for mobilization and demobilization shall be made after the work is completed, after presentation of invoices by the Contractor.

**3.2** Payment will not be made under this item for the purchase costs of materials having a residual value, the purchase costs of materials to be incorporated in the project, or the purchase costs of operating supplies.

# Construction Specification 92—Field Fence

## 1. Scope

The work shall consist of furnishing and installing field fence, including gates and fittings.

## 2. Material

Material for field fence shall conform to the requirements of Material Specification 591. All wooden posts shall be of the same species, when available.

Unless otherwise specified, surfacing, cutting, and boring of preservative treated wooden posts and braces shall be completed before treatment. If field cutting or field repair of treated material is approved, all cuts and abrasions shall be carefully trimmed and coated with copper naphthenate preservative containing a minimum of 2.0 percent copper metal. The treatment preservative shall be applied according to the product label. Any excess preservative not absorbed by the wood member shall be cleaned from the surface prior to the use of the member. Bored holes for connectors or bolts may be treated by pumping coal-tar roofing cement meeting ASTM D5643 into the holes using a caulk gun or similar device. After assembly, any unfilled holes shall be plugged with tightly fitting wooden plugs that have been treated with preservative as specified.

## 3. Setting posts

Concrete or wood posts shall be set in holes and backfilled with earth except where otherwise specified. Wood posts may be driven when approved by the engineer. Steel posts shall be driven unless otherwise specified.

Holes for installing fence posts shall be at least 6 inches larger than the diameter or side dimension of the posts.

Earth backfill around posts shall be thoroughly tamped in layers not thicker than 4 inches and shall completely fill the posthole up to the ground surface. Concrete backfill around posts shall be rodded into place in layers not thicker than 12 inches and shall completely fill the posthole to the surface of the ground. Backfill, either earth or concrete, shall be crowned-up around posts at the ground surface.

No stress shall be applied to posts set in concrete for a period of not less than 24 hours following the development of a firm set of the concrete.

## 4. Corner assembly

Unless otherwise specified in section, corner assemblies shall be installed at all points where the fence alignment changes 15 degrees or more.

## 5. End panels

End panels shall be built at gates and fence ends.

## 6. Pull post assembly

Pull post assembly (bracing within a section of straight fence) shall be installed at the following locations:

- a. In straight fence sections, at intervals not to exceed 660 feet.
- b. At any point where the vertical angle described by two adjacent reaches of wire is upward and exceeds 10 degrees (unless otherwise specified).
- c. At the beginning and end of each curved fence section.

## 7. Attaching fencing to posts

The fencing shall be stretched and attached to posts as follows:

- a. The fencing wire or netting shall be placed on the side of the post opposite the area being protected except for installation along curved sections.
- b. The fencing wire or netting shall be placed on the outside for installation along curved sections.
- c. The fencing wire or netting shall be fastened to each end post, corner post, and pull post by wrapping each horizontal strand around the post and tying it back on itself with not less than three tightly wound wraps.
- d. The fencing wire or netting shall be fastened to wooden line posts by means of steel staples. Woven-wire fencing shall be attached at alternate horizontal strands. Each strand of barbed wire shall be attached to each post. Steel staples shall be driven diagonally with the grain of wood and at a slight downward angle and shall not be driven so tightly as to bind the wire against the post.
- e. The fencing wire or netting shall be fastened to steel or concrete line posts with either two turns of 14 gauge galvanized steel or iron wire or in accordance with recommendations provided by the post's manufacturer.
- f. Wire shall be spliced by means of a Western Union splice or by suitable splice sleeves applied with a tool designed for that purpose. The Western Union splice shall have no less than eight wraps of each end about the other. All wraps shall be tightly wound and closely spaced. Splices made with splice sleeves shall have a tensile strength no less than 80 percent of the strength of the wire being spliced.

## 8. Stays

Stays shall be attached to the fencing at the spacing as shown on the drawings to ensure maintenance of the proper spacing of the fence wire strands.

## 9. Crossings at depressions and watercourses

Where fencing is installed parallel to the ground surface, the line posts subject to upward pull shall be anchored.

- a. If the fence wire or netting is installed parallel to the ground surface, the line posts subject to uplift shall be anchored by means of extra embedment or by special anchors as detailed on the drawings.
- b. If the fence wire is installed with the top wire straight and parallel to the ground surface on either side of the depression, extra length posts shall be used to allow normal post embedment. Unless otherwise specified, excess space between the bottom of the fence and the ground shall be closed with extra strands of barbed wire or with netting.

## 10. Measurement and payment

**Method 1**—The length of each type and kind of fence is measured to the nearest foot along the profile of the fence, including gate openings. Payment for each type and kind of fence is made at the contract unit price for that type and kind of fence. Such payment constitutes full compensation for completion of the work, including fabricating and installing gates.

**Method 2**—The length of each type and kind of fence is measured to the nearest foot along the profile of the fence, excluding gate openings. Payment is made at the contract unit price for the specified height of fence. The number of each size and type of gate installed is determined. Payment is made at the contract unit price for that type and size of gate. Such payment constitutes full compensation for all labor, material, equipment, and all other items necessary and incidental to the completion of the work.

**All methods**—The following provisions apply to all methods of measurement and payment. Compensation for any item of work described in the contract, but not listed in the bid schedule, is included in the payment for the item of work to which it is made subsidiary.

## 11. Items of work and construction details



## Material Specification 591—Field Fencing Material

### 1. Scope

This specification provides the minimum quality requirements for the material used in the construction of field fences.

### 2. Wire gauge

When the size of steel wire is designated by gage number, the diameter must be as defined for U.S. Steel Wire Gauge.

### 3. Fencing

Fencing material must conform to the requirements of ASTM A121 for barbed wire, ASTM A16 for woven wire, ASTM A390 for poultry fence or netting, and ASTM A854 for high-tensile wire. Barbed wire and woven wire must be class-3 zinc coated as specified in ASTM A641 unless otherwise specified. High-tensile wire must have type-I zinc coating unless otherwise specified.

### 4. Stays, fasteners, and tension wire

Stays and fasteners must conform to the requirements of the specified ASTM for the fencing material. Tension wires must have a tensile strength not less than 58,000 pounds per square inch. Stays, fasteners, and tension wire must have class-3 zinc coating as specified in ASTM A641 unless otherwise specified.

### 5. Wood fence posts and braces

Unless otherwise specified, wood posts must be naturally rot resistant, preservative-treated, or other wood of equal life and strength. At least half the diameter or diagonal dimension of naturally rot resistant posts must be in heartwood. Provide new wood posts that are sound, free from decay with all limbs trimmed substantially flush with the body. All posts must be substantially straight throughout their full length.

Make tops convex rounded or inclined. Provide posts free of ring shake, season cracks more than ¼-inch wide, splits in the end, and unsound knots. Pine must be pressure treated in conformance with Material Specification 585, Wood Preservatives and Treatment. Wood braces must be of wood material equal to or better than construction grade Douglas fir. Wood braces must be pressure treated in conformance with Material Specification 585.

### 6. Steel fence posts and braces

Steel fence posts must conform to the requirements of ASTM A702. Posts with punched tabs for fastening the wires must not be installed. Bracing pipes must conform to the requirements of ASTM A53 except that the A53 requirements for hydrostatic test will not apply.

### 7. Concrete fence posts

Concrete fence posts must be manufactured to the specified requirements of size, shape, and strength.

### 8. Panel gates

Panel gates must be the specified types, sizes, and quality and include the necessary fittings required for installation. Gates must be of rigid construction free from sag or twist. The fittings must consist of not less than two hinges and one latch or galvanized chain for fastening. Latches must be of such design that a padlock may be used for locking. All fittings must be of equal or greater quality than the gate manufacturer's standard.

**9. Wire gates**

Wire gates must be the type shown on the drawings, constructed in accordance with specifications, at the locations, and to the dimensions shown on the drawings. The material must conform to the kinds, grades, and sizes specified for new fence, and must include the necessary fittings and stays.

**10. Staples**

Staples required to secure the fence wire to wood posts must be 9-gauge galvanized wire with a minimum length of 1.5 inches for soft woods and a minimum length of 1 inch for close-grain hardwoods.

**11. Galvanizing**

All iron and steel fencing material, except as otherwise specified, must be zinc coated by the hot dip process meeting the requirements of Material Specification 582. Clips, bolts, and other small hardware must be protected by hot-dipped galvanizing, electro-deposited zinc, or cadmium coating.

---

## Material Specification 585—Wood Preservatives and Treatment

### 1. Scope

This specification covers the quality of wood preservatives, treatment processes, quality of treated material, and marking related to preservative treatment. Included are requirements for fasteners, connectors, and any other metal that will be in contact with preservative treated wood.

### 2. Treatment processes

Treatment processes may use any combination of atmospheric pressure, pressurized air, or vacuum and pressure that will achieve the desired results without damaging the wood.

### 3. Preservatives

The wood must be treated with the specified type of preservative. **PRRIP requires creosote type preservative.**

### 4. Quality of treated material

Treated lumber, timber, piles, poles, or posts must be free from heat checks, water bursts, excessive checking, chafing damage, or from any other damage or defects that would impair their usefulness or durability for the purpose intended. The use of s-irons is not permitted. Holes bored for tests must be filled with tight fitting, treated wood plugs.

### 5. Marking

Each treated wood item delivered to the job site must be identified with a label, brand, or stamp that lists the product name or logo, treatment company name and location, names of the preservative components, treatment end use category, minimum retention, and the applicable AWPATreatment standard or the number of the evaluation report from an evaluation service recognized by the International Code Council at <http://www.iccsafe.org>.

### 6. Fasteners and Connectors

All fasteners, connectors, and any other metal contacting preservative treated wood must be hot-dip galvanized or stainless steel. Unless otherwise specified, all fasteners, connectors, and any other metal contacting ammoniacal copper zinc arsenate (AVZA), alkali copper quaternary (ACQ), micronized copper quaternary (MCQ) copper azole (CA) or micronized copper azole (MCA) treated wood must be stainless steel. Galvanizing for fasteners must conform to ASTM A153. Galvanizing for connectors made from steel sheet must conform to ASTM A653, Class G185. Galvanizing for all other metal in contact with preservative treated wood must conform to ASTM A123. Stainless steel must be AISI Type 304 or 316.

ITEM	DESCRIPTION	UNITS	PRELIM QUANTS	FINAL QUANTS
001	MOBILIZATION	LS	1	
002	WIRE FENCE CONSTRUCTION	LF	461	

**PLATTE RIVER RECOVERY IMPLEMENTATION PROGRAM**  
**PROPERTY 2020002**  
**WOVEN WIRE FENCE CONSTRUCTION**  
**IN DAWSON COUNTY, NE**

**SPECIFICATIONS**


CS-01 MOBILIZATION AND DEMOBILIZATION  
CS-92 FIELD FENCE

**MATERIAL SPECIFICATIONS**


MS-591 FIELD FENCING MATERIAL  
MS-585 WOOD PRESERVATIVES AND TREATMENT

**INDEX**

- 1 COVER SHEET
- 2 SITE LAYOUT
- 3 FENCE DETAILS
- 4 GATE & END POST DETAILS
- 5 PANEL DETAILS

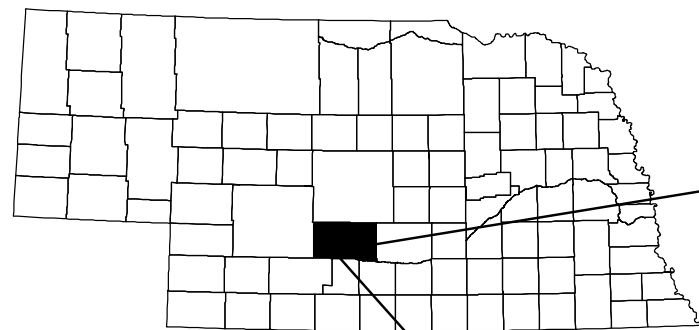

**PROJECT LOCATION**

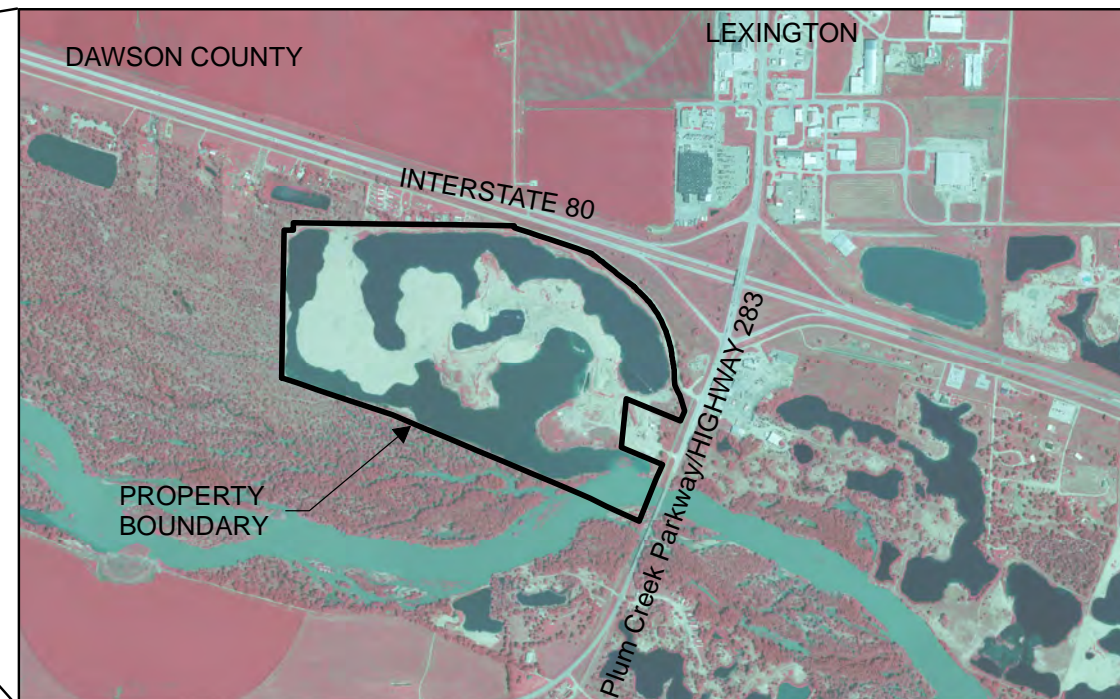


**CAUTION**

The Platte River Recovery Implementation Program will not be responsible for, or liable for, unauthorized changes to, or uses of these plans. All changes to the plans must be writing and must be approved by the Program.



PROJECT NO. 24-004		
PROPERTY 2020002 WOVEN WIRE FENCE CONSTRUCTION <b>COVER SHEET</b>		
SHEET NO: <b>1 of 4</b>	DATE: 1/24/24	DRAWN BY: TRT

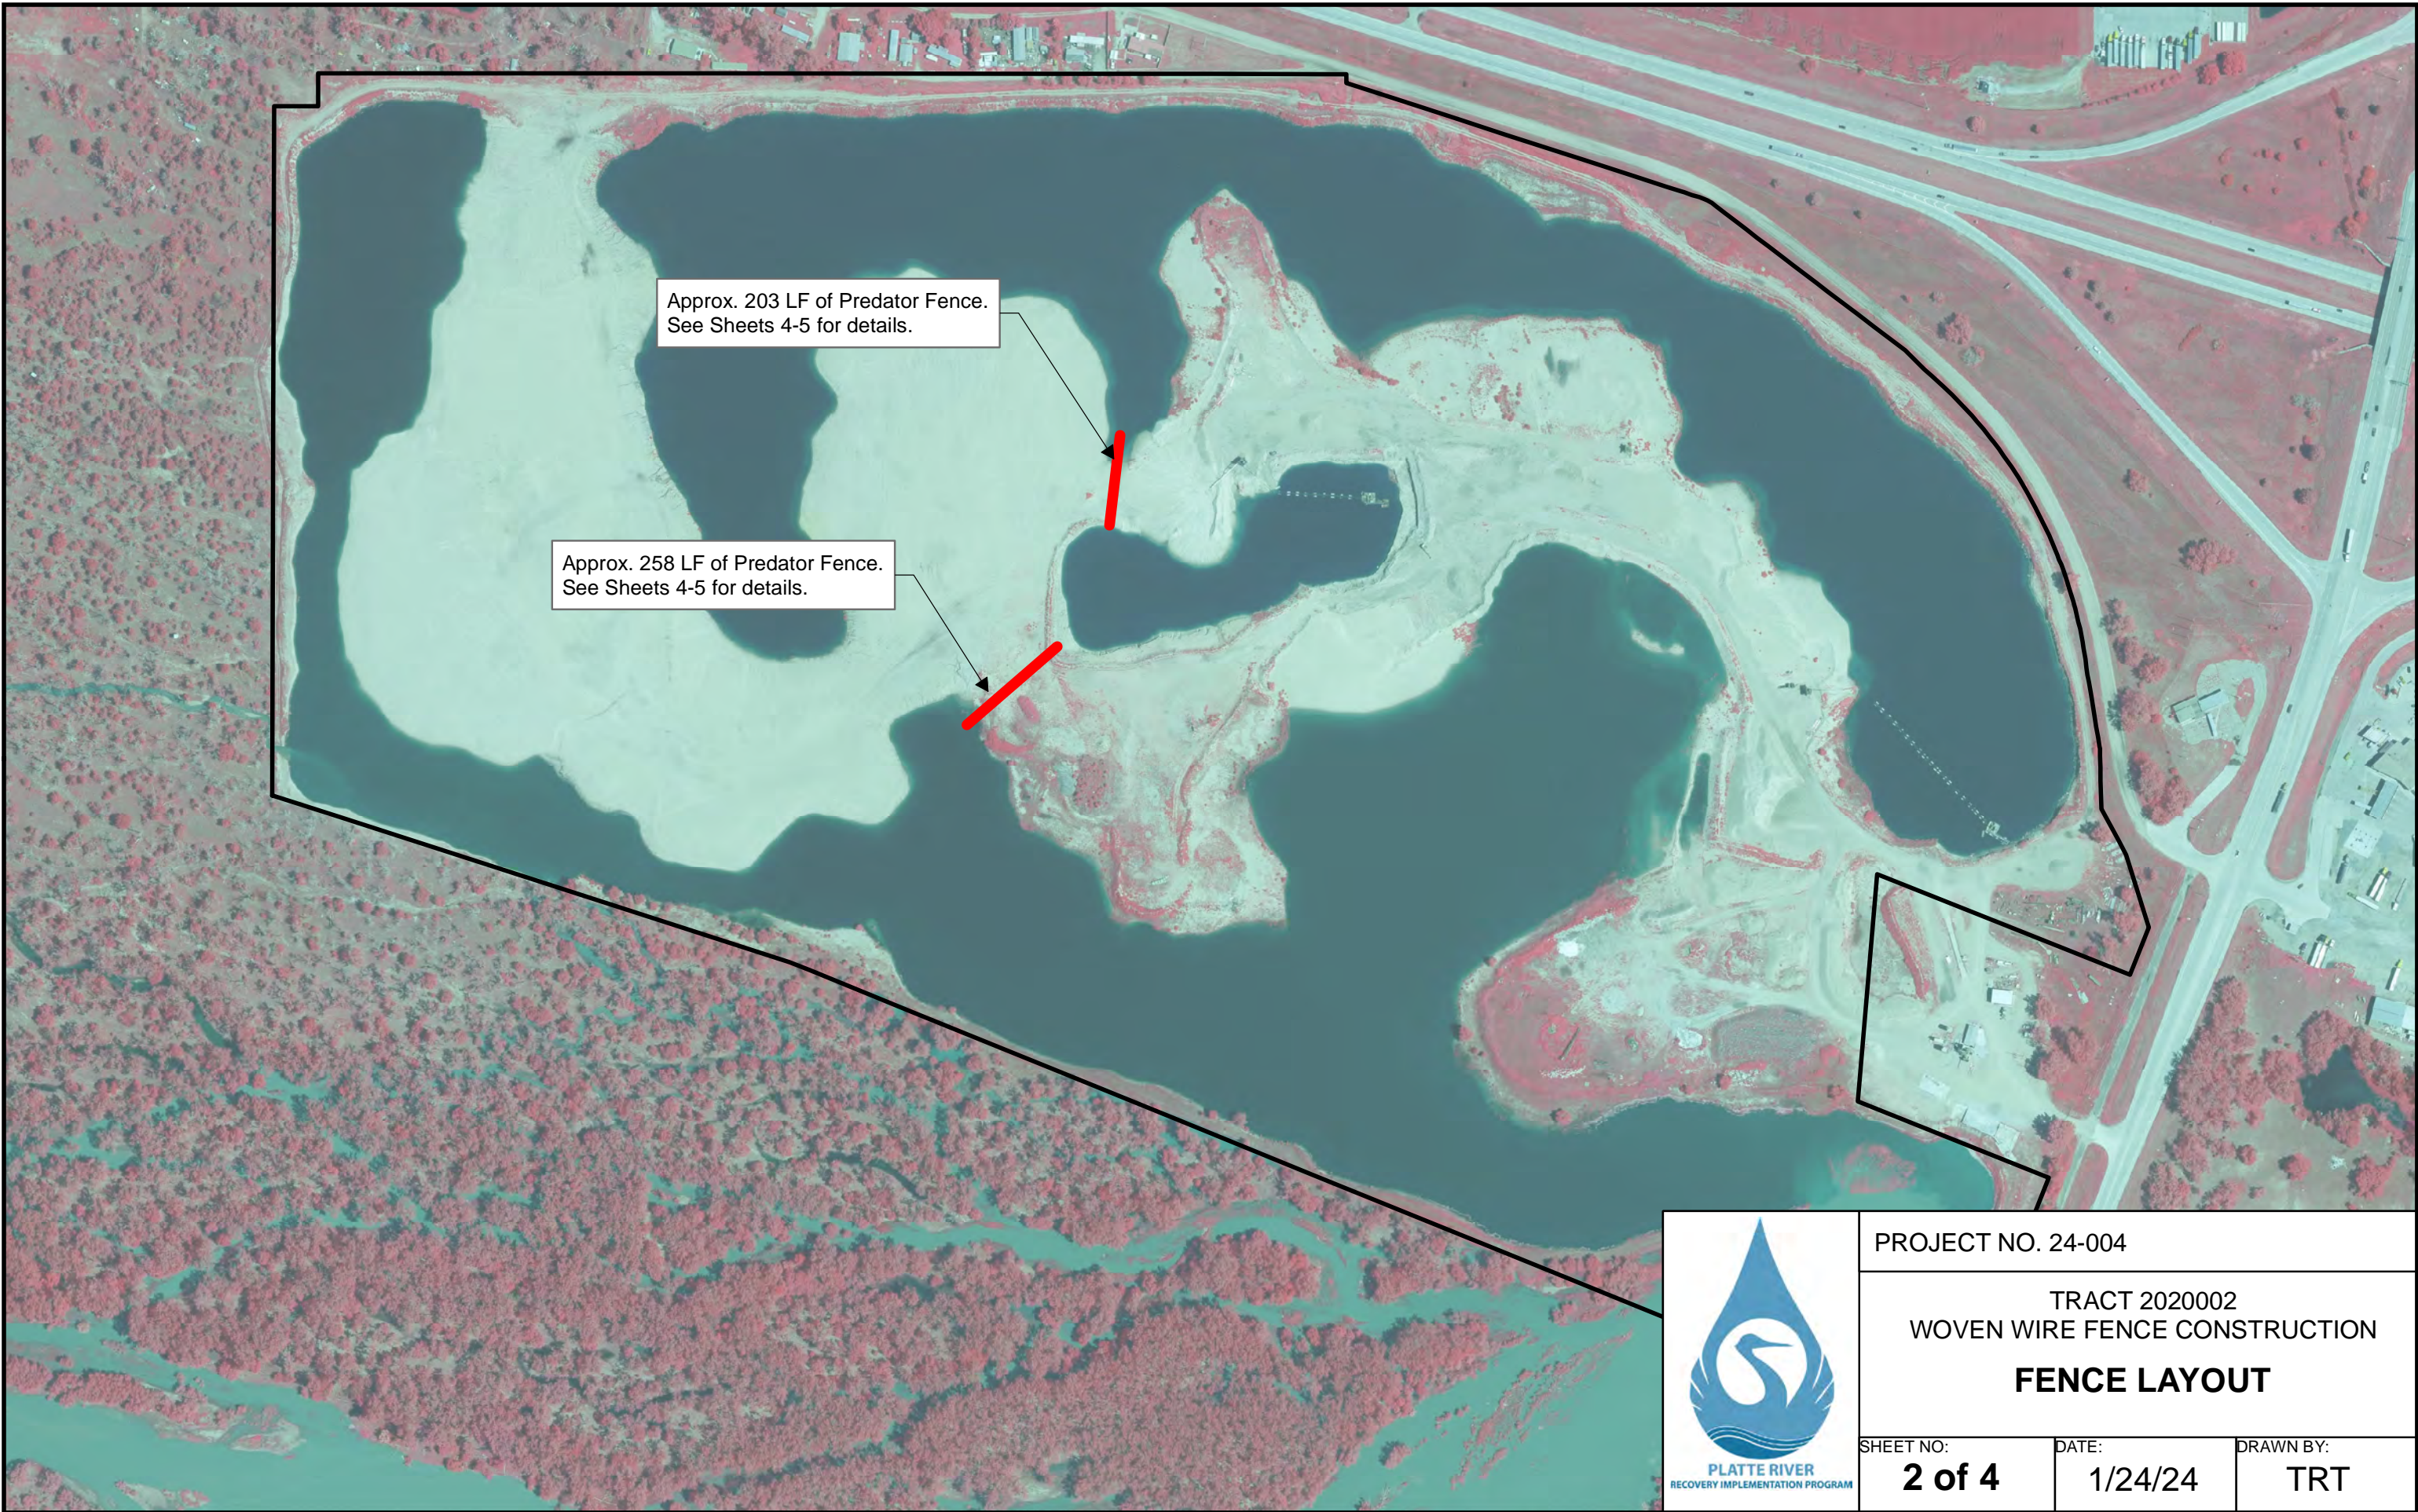

Approx. 203 LF of Predator Fence.  
See Sheets 4-5 for details.

Approx. 258 LF of Predator Fence.  
See Sheets 4-5 for details.



PLATTE RIVER  
RECOVERY IMPLEMENTATION PROGRAM


PROJECT NO. 24-004

TRACT 2020002  
WOVEN WIRE FENCE CONSTRUCTION  
**FENCE LAYOUT**

SHEET NO:  
**2 of 4**

DATE:  
1/24/24

DRAWN BY:  
TRT

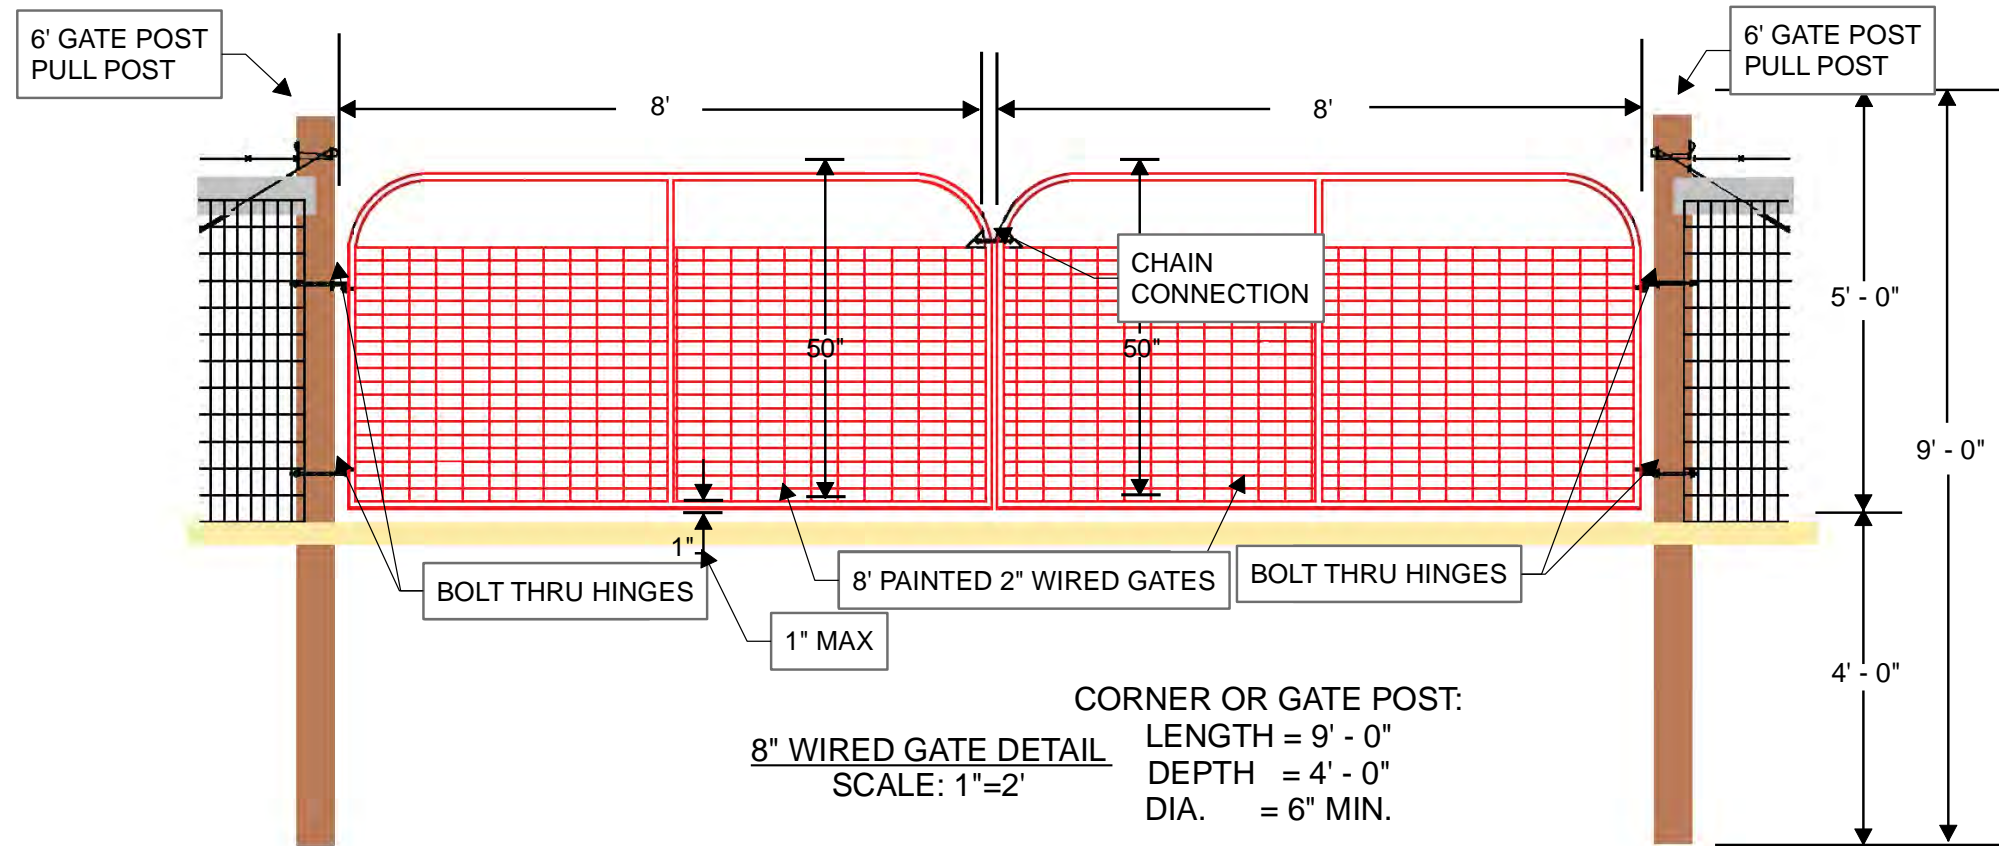


**CORNER OR GATE POST:**  
 LENGTH = 9' - 0"  
 DEPTH = 4' - 0"  
 DIA. = 6" MIN.



**8" WIRED GATE DETAIL**  
 SCALE: 1"=2'

**NOTES:**


1. NOTCH GATE POSTS, BRACE POSTS, AND CORNER POSTS 1" FOR THE HORIZONTAL 2" DIAMETER BY 8" STEEL POST.
2. FASTEN EACH HORIZONTAL BARACE WITH 3/8"x 4" STEEL DOWEL, 2" INTO THE POST.
3. STAPLE NO. ( CROSS-BRACE WIRES TO QUARTER POINTS OF POSTS.
4. ALL LINE, CORNER, GATE AND PULL POSTS SHALL BE 6" BY 4' WOOD AND CREOSOTE TREATED.
5. STAPLES TO BE NO.9 GAUGE, 1 1/2" LONG (1" LONG FOR HARDWOODS). AT CORNER AND GATE POSTS STAPLE EACH WIRE AT QUARTER POINTS OF POSTS. AT BRACE POSTS DOUBLE STAPLE EACH WIRE. DRIVE STAPLES DIAGONAL TO WOOD GRAIN AND AT A SLIGHT DOWNWARD ANGLE. WIRE SHALL BE WRAPPED AROUND EACH GATE POST, BRACE POST, AND CORNER POST TWICE AND TIED BACK ONTO ITSELF WITH AT LEAST 3 TIGHTLY WOUND WRAPS.
6. POSTS SHALL BE SET VERTICALLY AND IN ALIGNMENT PER PLANS.
7. WHEN WIRE SPLICE IS REQUIRED USE "WESTERN UNION SPLICE."
8. BACKFILL SHALL BE TAMPED IN LAYERS LESS THAN 4", FILL HOLES TO GROUND LEVEL, EARTH FILL SHALL BE CROWNED AROUND POST.
9. ATTACH WOVEN WIRE FENCE TO CORNER POSTS, END PANELS, STRETCH POSTS AND LINE POSTS ACCORDING TO MANUFACTURES RECOMMENDATIONS.

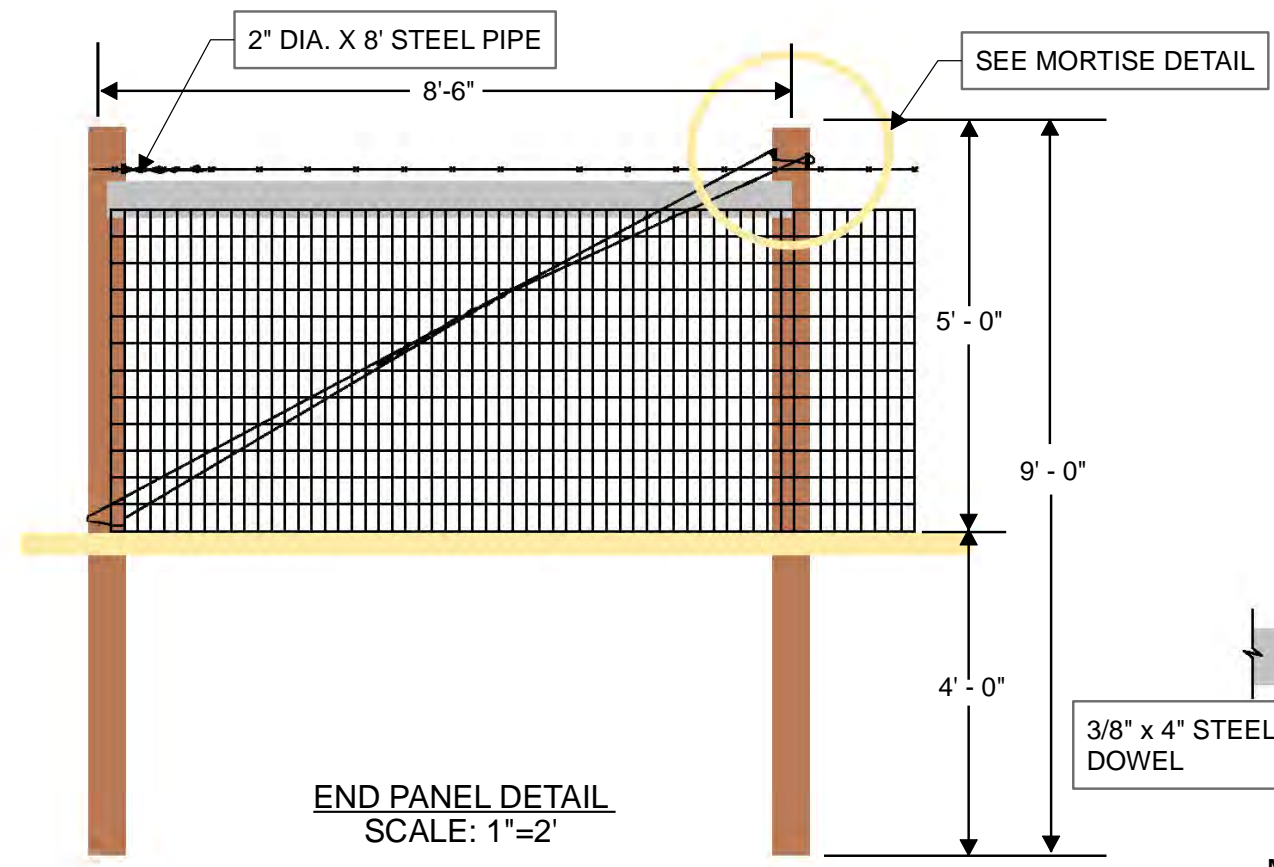

**END PANEL DETAIL**  
 SCALE: 1"=2'

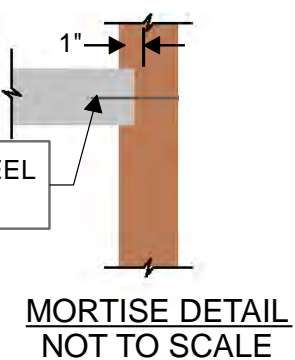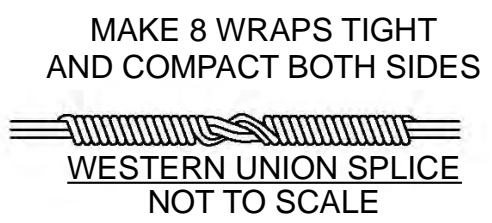

PROJECT NO. 24-004		
TRACT 2020002 WOVEN WIRE FENCE CONSTRUCTION <b>GATE AND END POST DETAILS</b>		
SHEET NO: <b>3 of 4</b>	DATE: 1/24/24	DRAWN BY: TRT

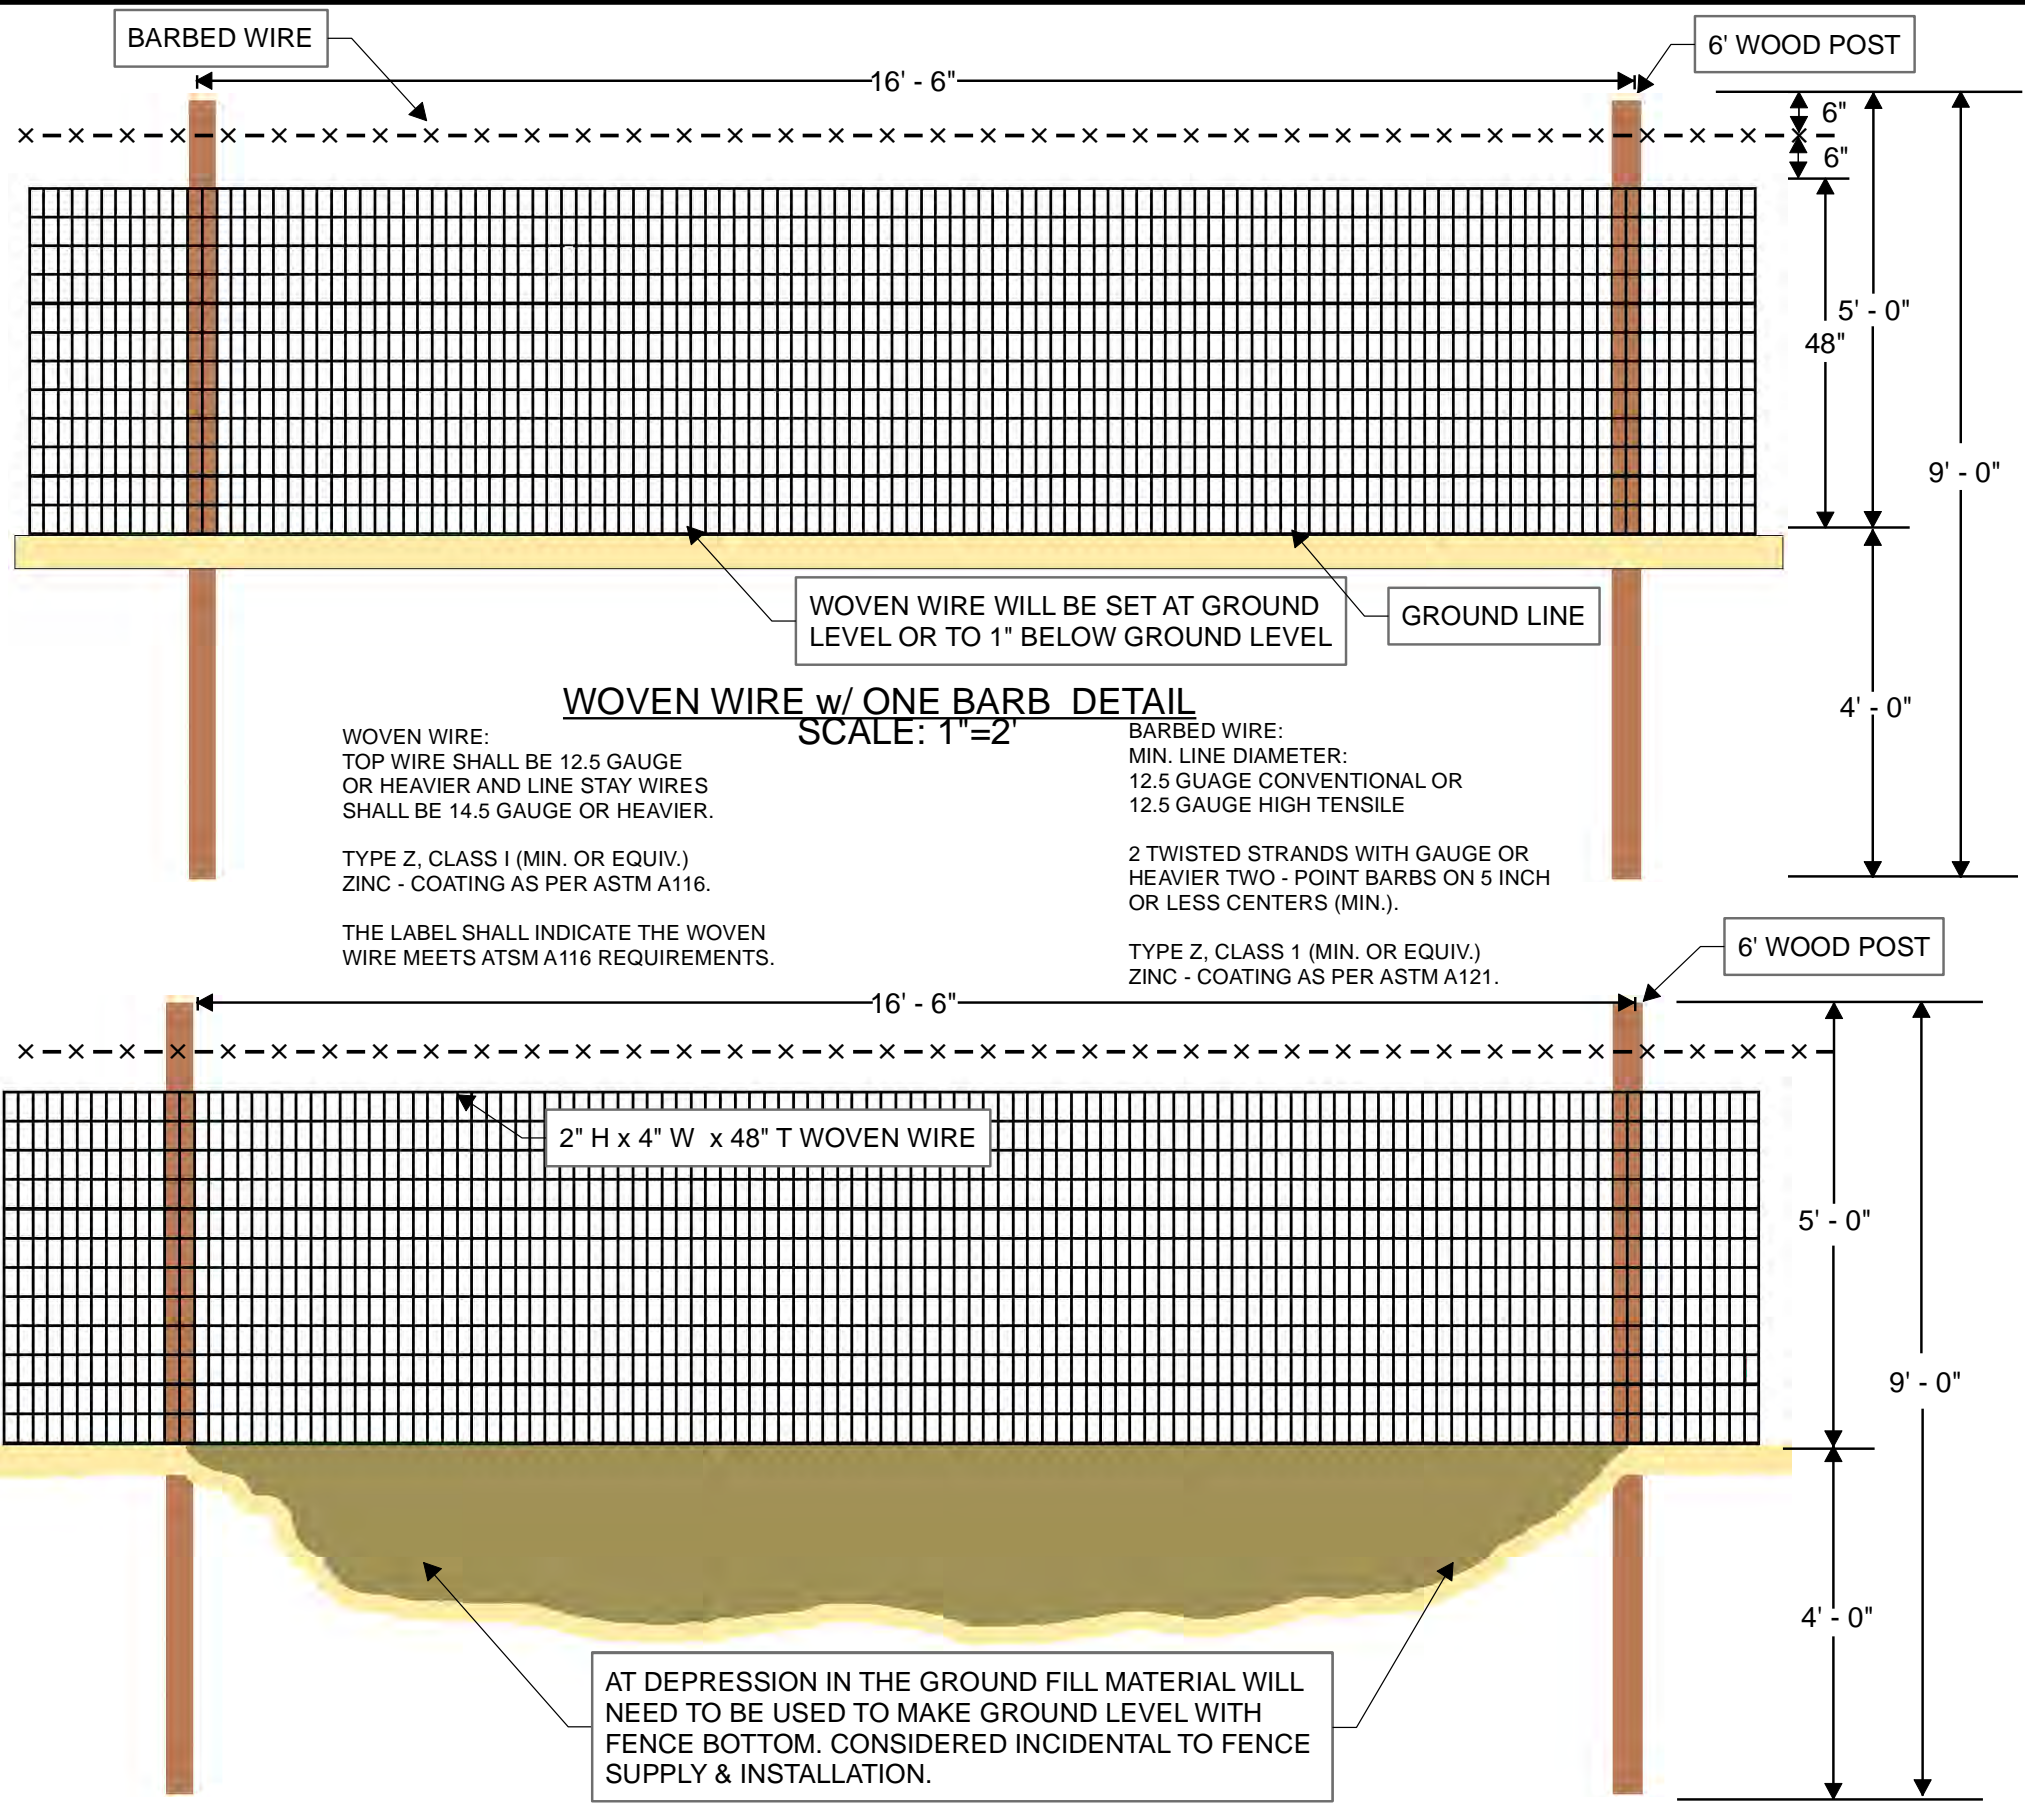

**WOVEN WIRE w/ ONE BARB DETAIL**  
SCALE: 1"=2'

WOVEN WIRE:  
TOP WIRE SHALL BE 12.5 GAUGE  
OR HEAVIER AND LINE STAY WIRES  
SHALL BE 14.5 GAUGE OR HEAVIER.

TYPE Z, CLASS I (MIN. OR EQUIV.)  
ZINC - COATING AS PER ASTM A116.

THE LABEL SHALL INDICATE THE WOVEN  
WIRE MEETS ATSM A116 REQUIREMENTS.

BARBED WIRE:  
MIN. LINE DIAMETER:  
12.5 GAUGE CONVENTIONAL OR  
12.5 GAUGE HIGH TENSILE

2 TWISTED STRANDS WITH GAUGE OR  
HEAVIER TWO - POINT BARBS ON 5 INCH  
OR LESS CENTERS (MIN.).

TYPE Z, CLASS 1 (MIN. OR EQUIV.)  
ZINC - COATING AS PER ASTM A121.

AT DEPRESSION IN THE GROUND FILL MATERIAL WILL  
NEED TO BE USED TO MAKE GROUND LEVEL WITH  
FENCE BOTTOM. CONSIDERED INCIDENTAL TO FENCE  
SUPPLY & INSTALLATION.

**PANEL AT MINOR DEPRESSION**  
SCALE: 1"=2'

**NOTES:**

1. NOTCH GATE POSTS, BRACE POSTS, AND CORNER POSTS 1" FOR THE HORIZONTAL 2" DIAMETER BY 8" STEEL POST.
2. FASTEN EACH HORIZONTAL BARACE WITH 3/8"x 4" STEEL DOWEL, 2" INTO THE POST.
3. STAPLE NO. ( CROSS-BRACE WIRES TO QUARTER POINTS OF POSTS.
4. ALL LINE, CORNER, GATE AND PULL POSTS SHALL BE 6" BY 9' WOOD AND CREOSOTE TREATED.
5. STAPLES TO BE NO.9 GAUGE, 1 1/2" LONG (1" LONG FOR HARDWOODS). AT CORNER AND GATE POSTS STAPLE EACH WIRE AT QUARTER POINTS OF POSTS. AT BRACE POSTS DOUBLE STAPLE EACH WIRE. DRIVE STAPLES DIAGONAL TO WOOD GRAIN AND AT A SLIGHT DOWNWARD ANGLE. WIRE SHALL BE WRAPPED AROUND EACH GATE POST, BRACE POST, AND CORNER POST TWICE AND TIED BACK ONTO ITSELF WITH AT LEAST 3 TIGHTLY WOUND WRAPS.
6. POSTS SHALL BE SET VERTICALLY AND IN ALIGNMENT PER PLANS.
7. WHEN WIRE SPLICE IS REQUIRED USE "WESTERN UNION SPLICE."
8. BACKFILL SHALL BE TAMPED IN LAYERS LESS THAN 4", FILL HOLES TO GROUND LEVEL, EARTH FILL SHALL BE CROWNED AROUND POST.
9. ATTACH WOVEN WIRE FENCE TO CORNER POSTS, END PANELS, STRETCH POSTS AND LINE POSTS ACCORDING TO MANUFACTURES RECOMMENDATIONS.



PROJECT NO. 24-004		
TRACT 2020002 WOVEN WIRE FENCE CONSTRUCTION <b>PANEL DETAILS</b>		
SHEET NO: <b>4 of 4</b>	DATE: 1/24/24	DRAWN BY: TRT